




West Valley View Road Concepts U-1 and U-2

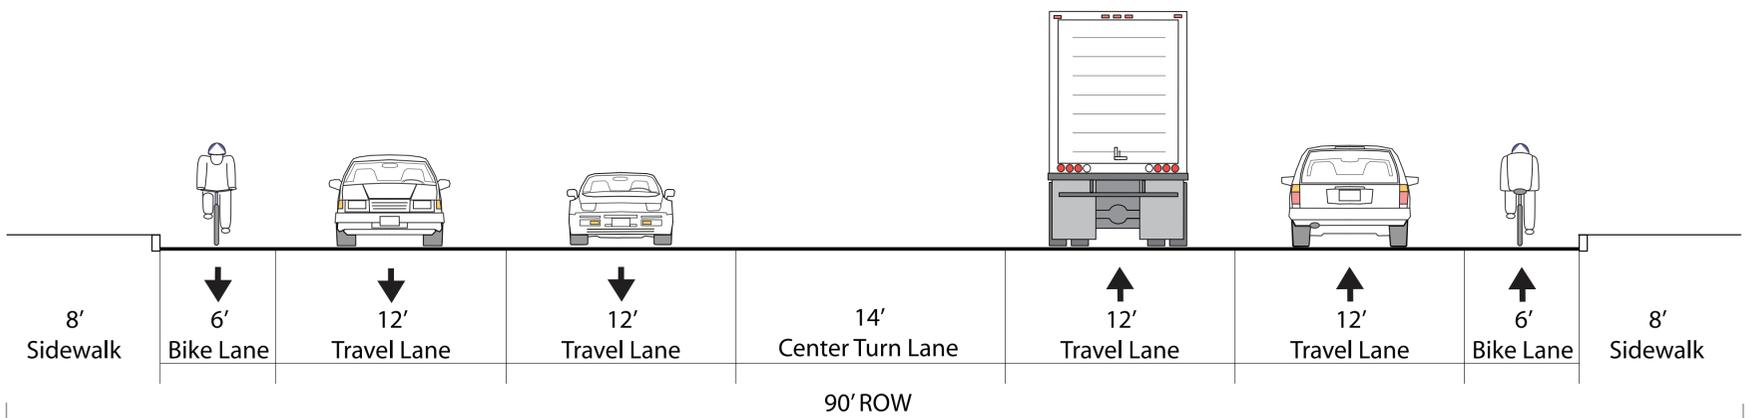

CONCEPT U-1, FIVE-LANE WEST VALLEY VIEW ROAD

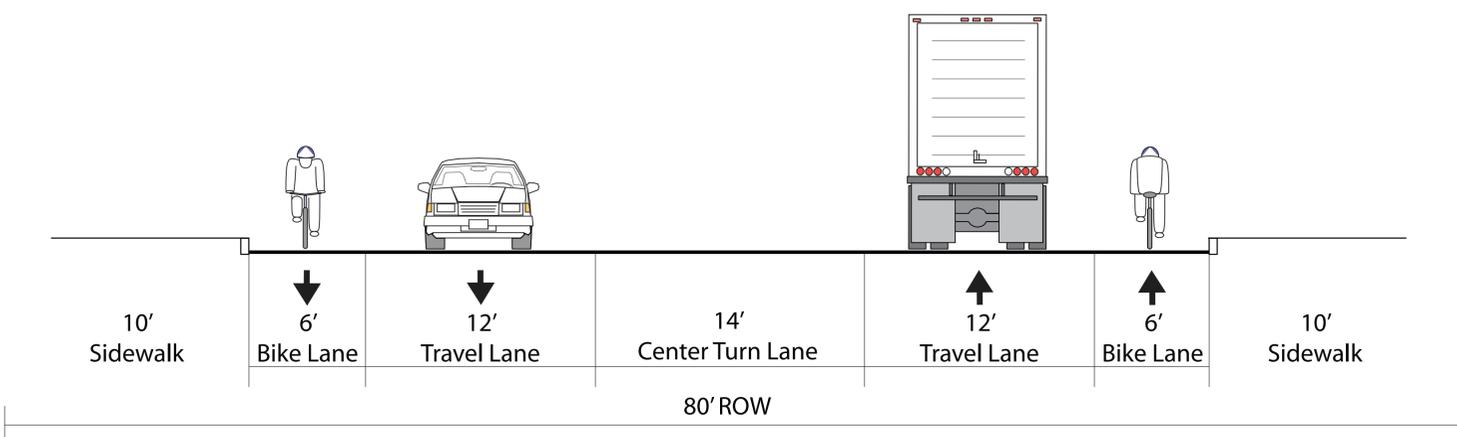

CONCEPT U-2, THREE-LANE WEST VALLEY VIEW ROAD FACILITY WITHOUT PARKROW

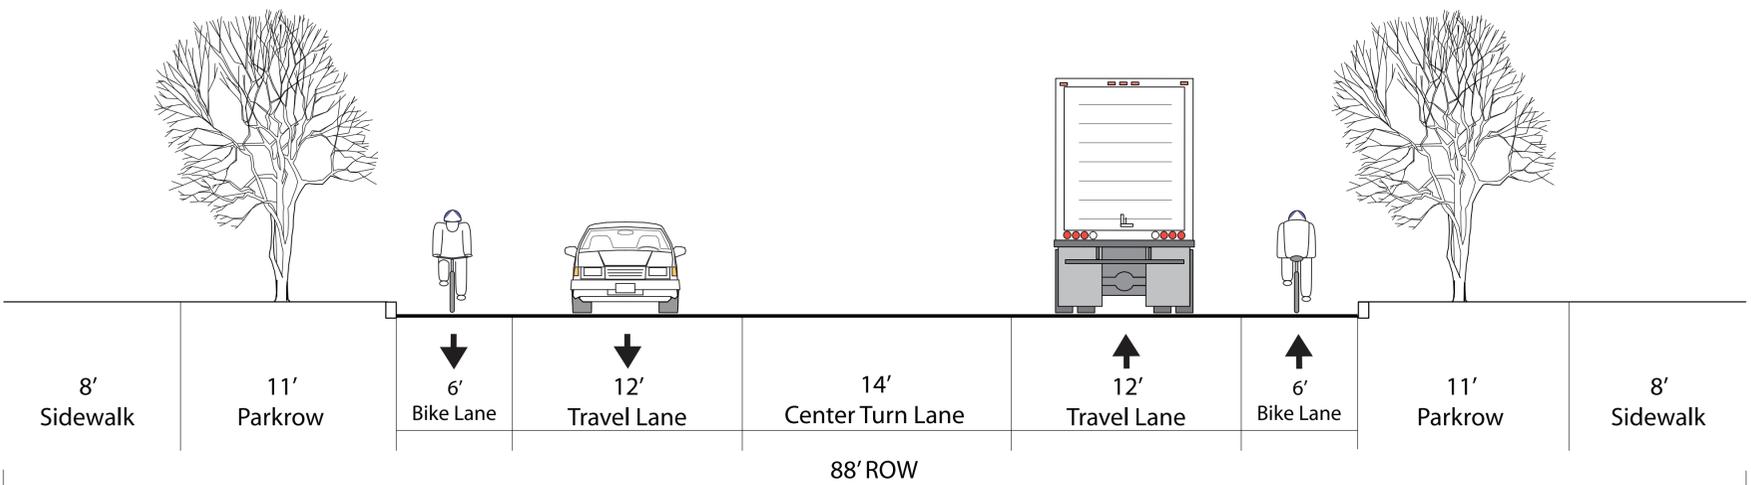

CONCEPT U-2, THREE-LANE WEST VALLEY VIEW ROAD FACILITY WITH PARKROW