

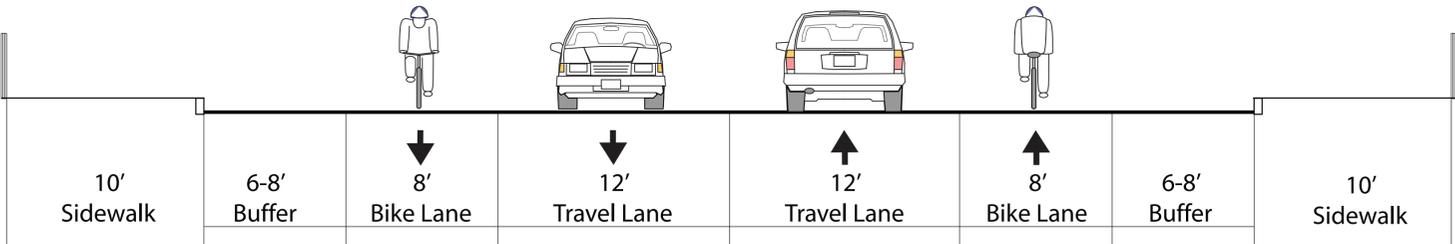


Interchange Concepts I-1 and I-2

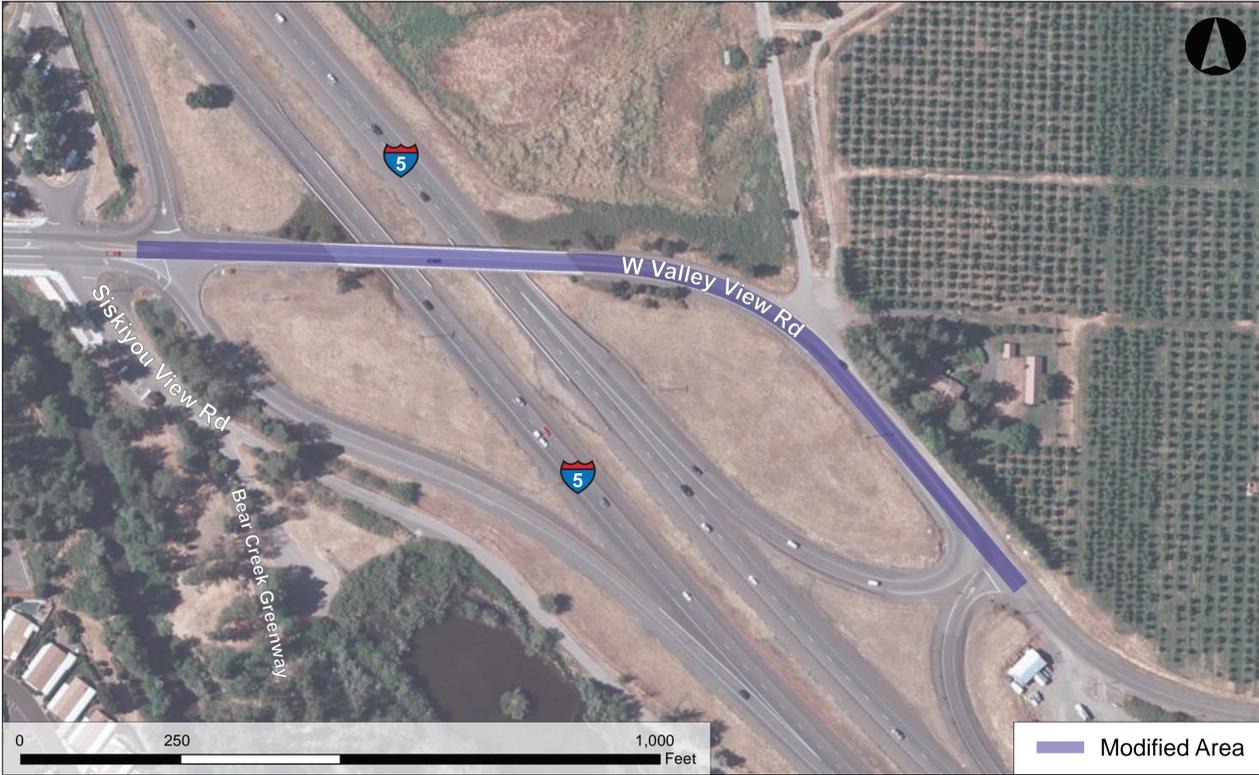

CONCEPT I-1, ROADWAY WIDENING TO URBAN STANDARD, INCLUDING BRIDGE WIDENING OR REPLACEMENT

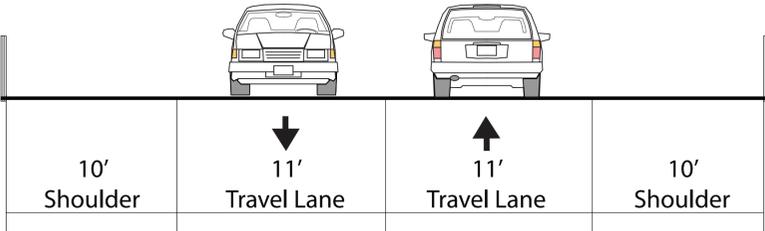

CONCEPT I-2, ROADWAY WIDENING TO RURAL STANDARD, INCLUDING BRIDGE WIDENING OR REPLACEMENT